


Proposed roof plan
scale 1:100

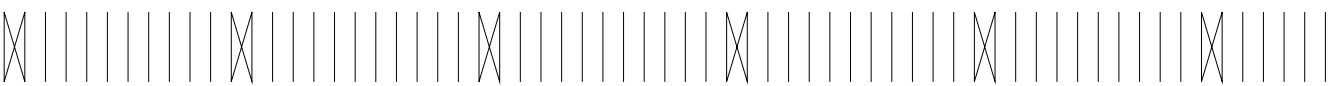

Proposed front elevation
scale 1:100

NOTE : FACADES ARE TO BE FINISHED
RENDERED IN COLOURED GRAFFIATO AS SHOWN.
: BALCONY RAILINGS ARE TO BE IN POLISHED GREY
ALUMINIUM BALUSTERS & HANDRAIL
: ALL APERTURES ARE TO BE IN GREY ALUMINIUM

signature	project title	Proposed apartments	location	Mellieha	client	Joe Grima
	drawing title	Proposed roof plan & front elevation	scale	1:100	drawn by	d.e.
			date	04.06.08	mepa no	- -
					drawing no	3 of 4
					our ref	74.2007